


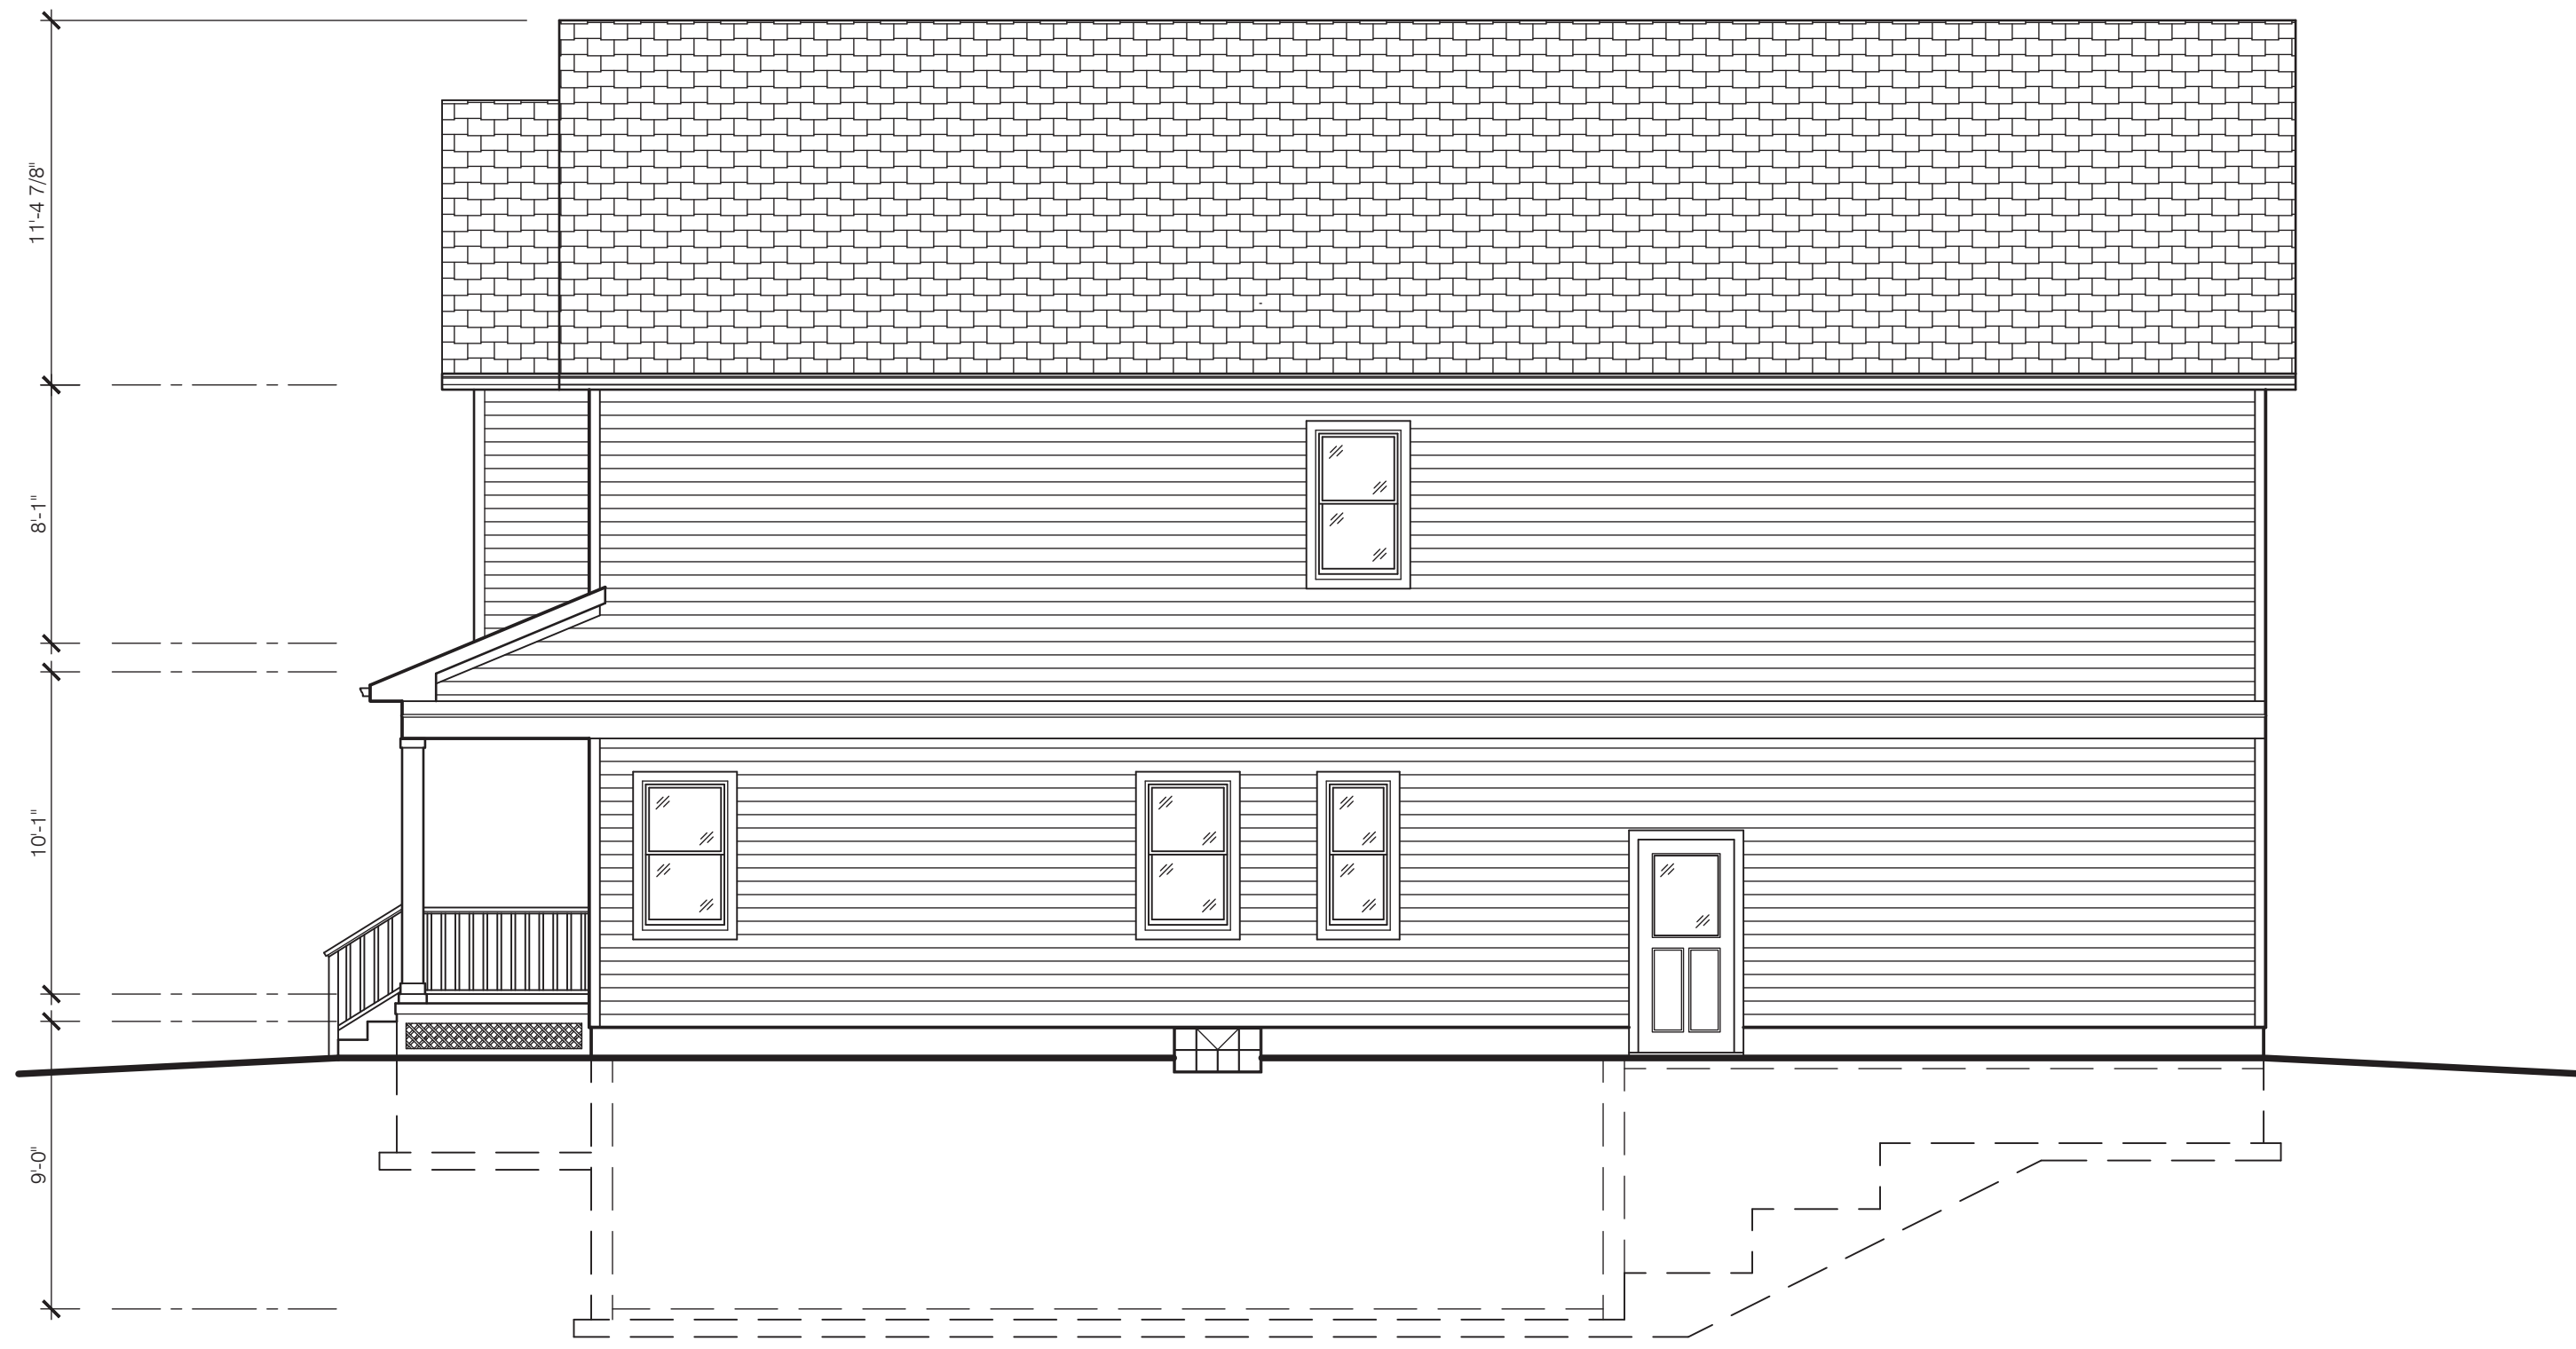


North Elevation

Scale: 3/16" = 1'-0"



West Elevation

Scale: 3/16" = 1'-0"

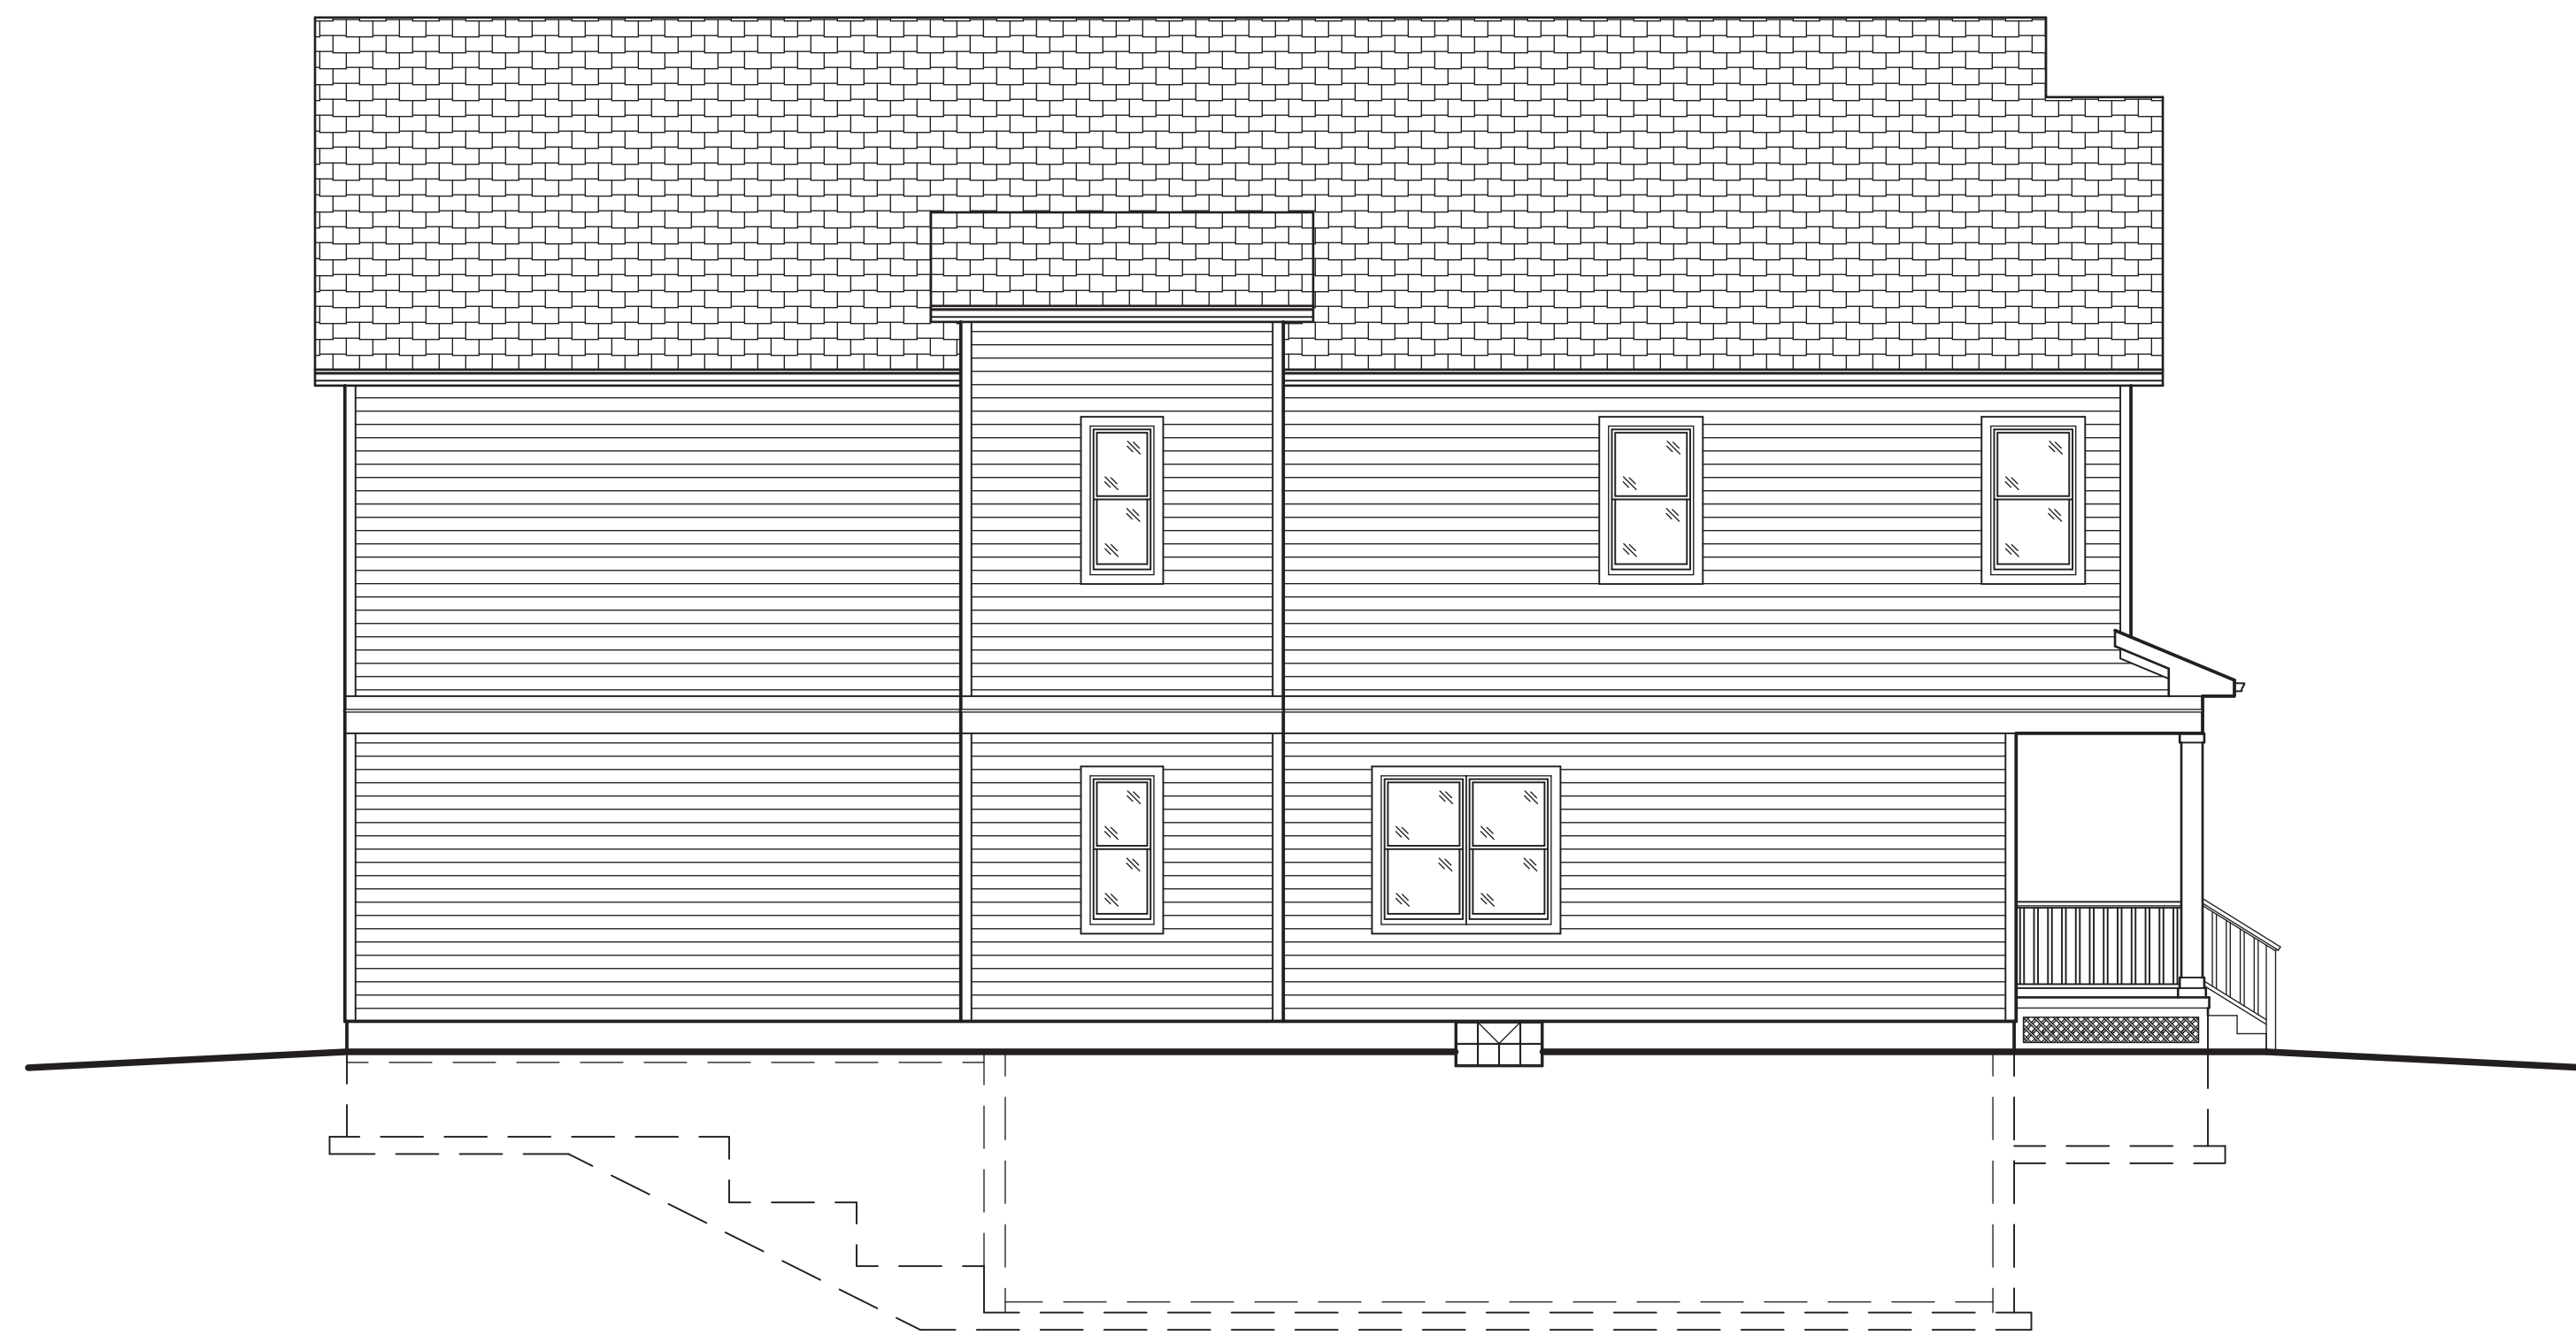


South Elevation

Scale: 3/16" = 1'-0"



East Elevation

Scale: 3/16" = 1'-0"

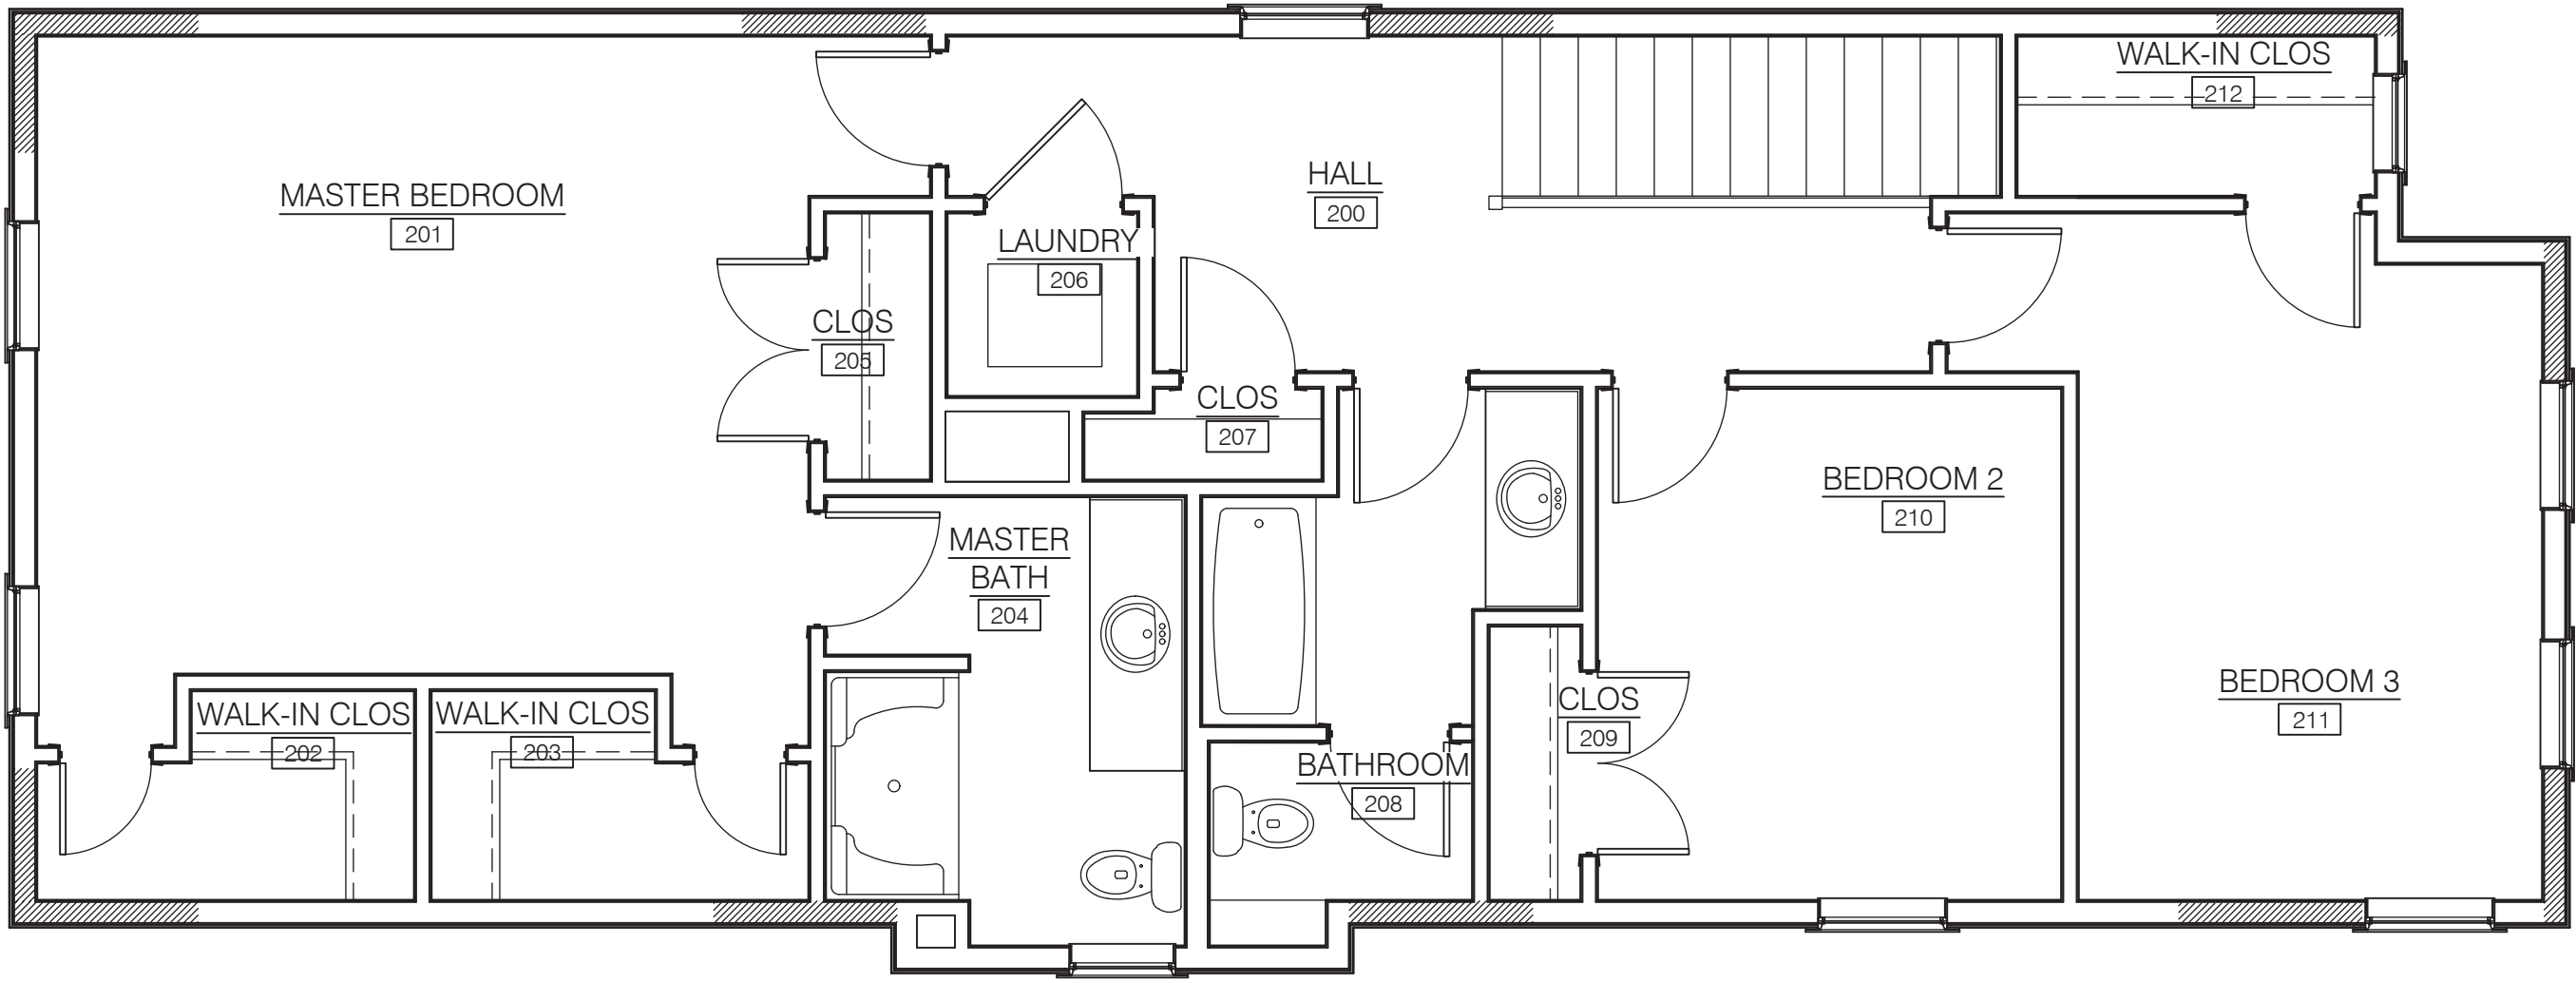

Second Floor Plan

Scale: 1/4" = 1'-0"
SECOND FLOOR LIVING AREA: 1,026 SF



Ground Floor Plan

Scale: 1/4" = 1'-0"
GROUND FLOOR LIVING AREA: 601 SF
GARAGE AREA: 367 SF

