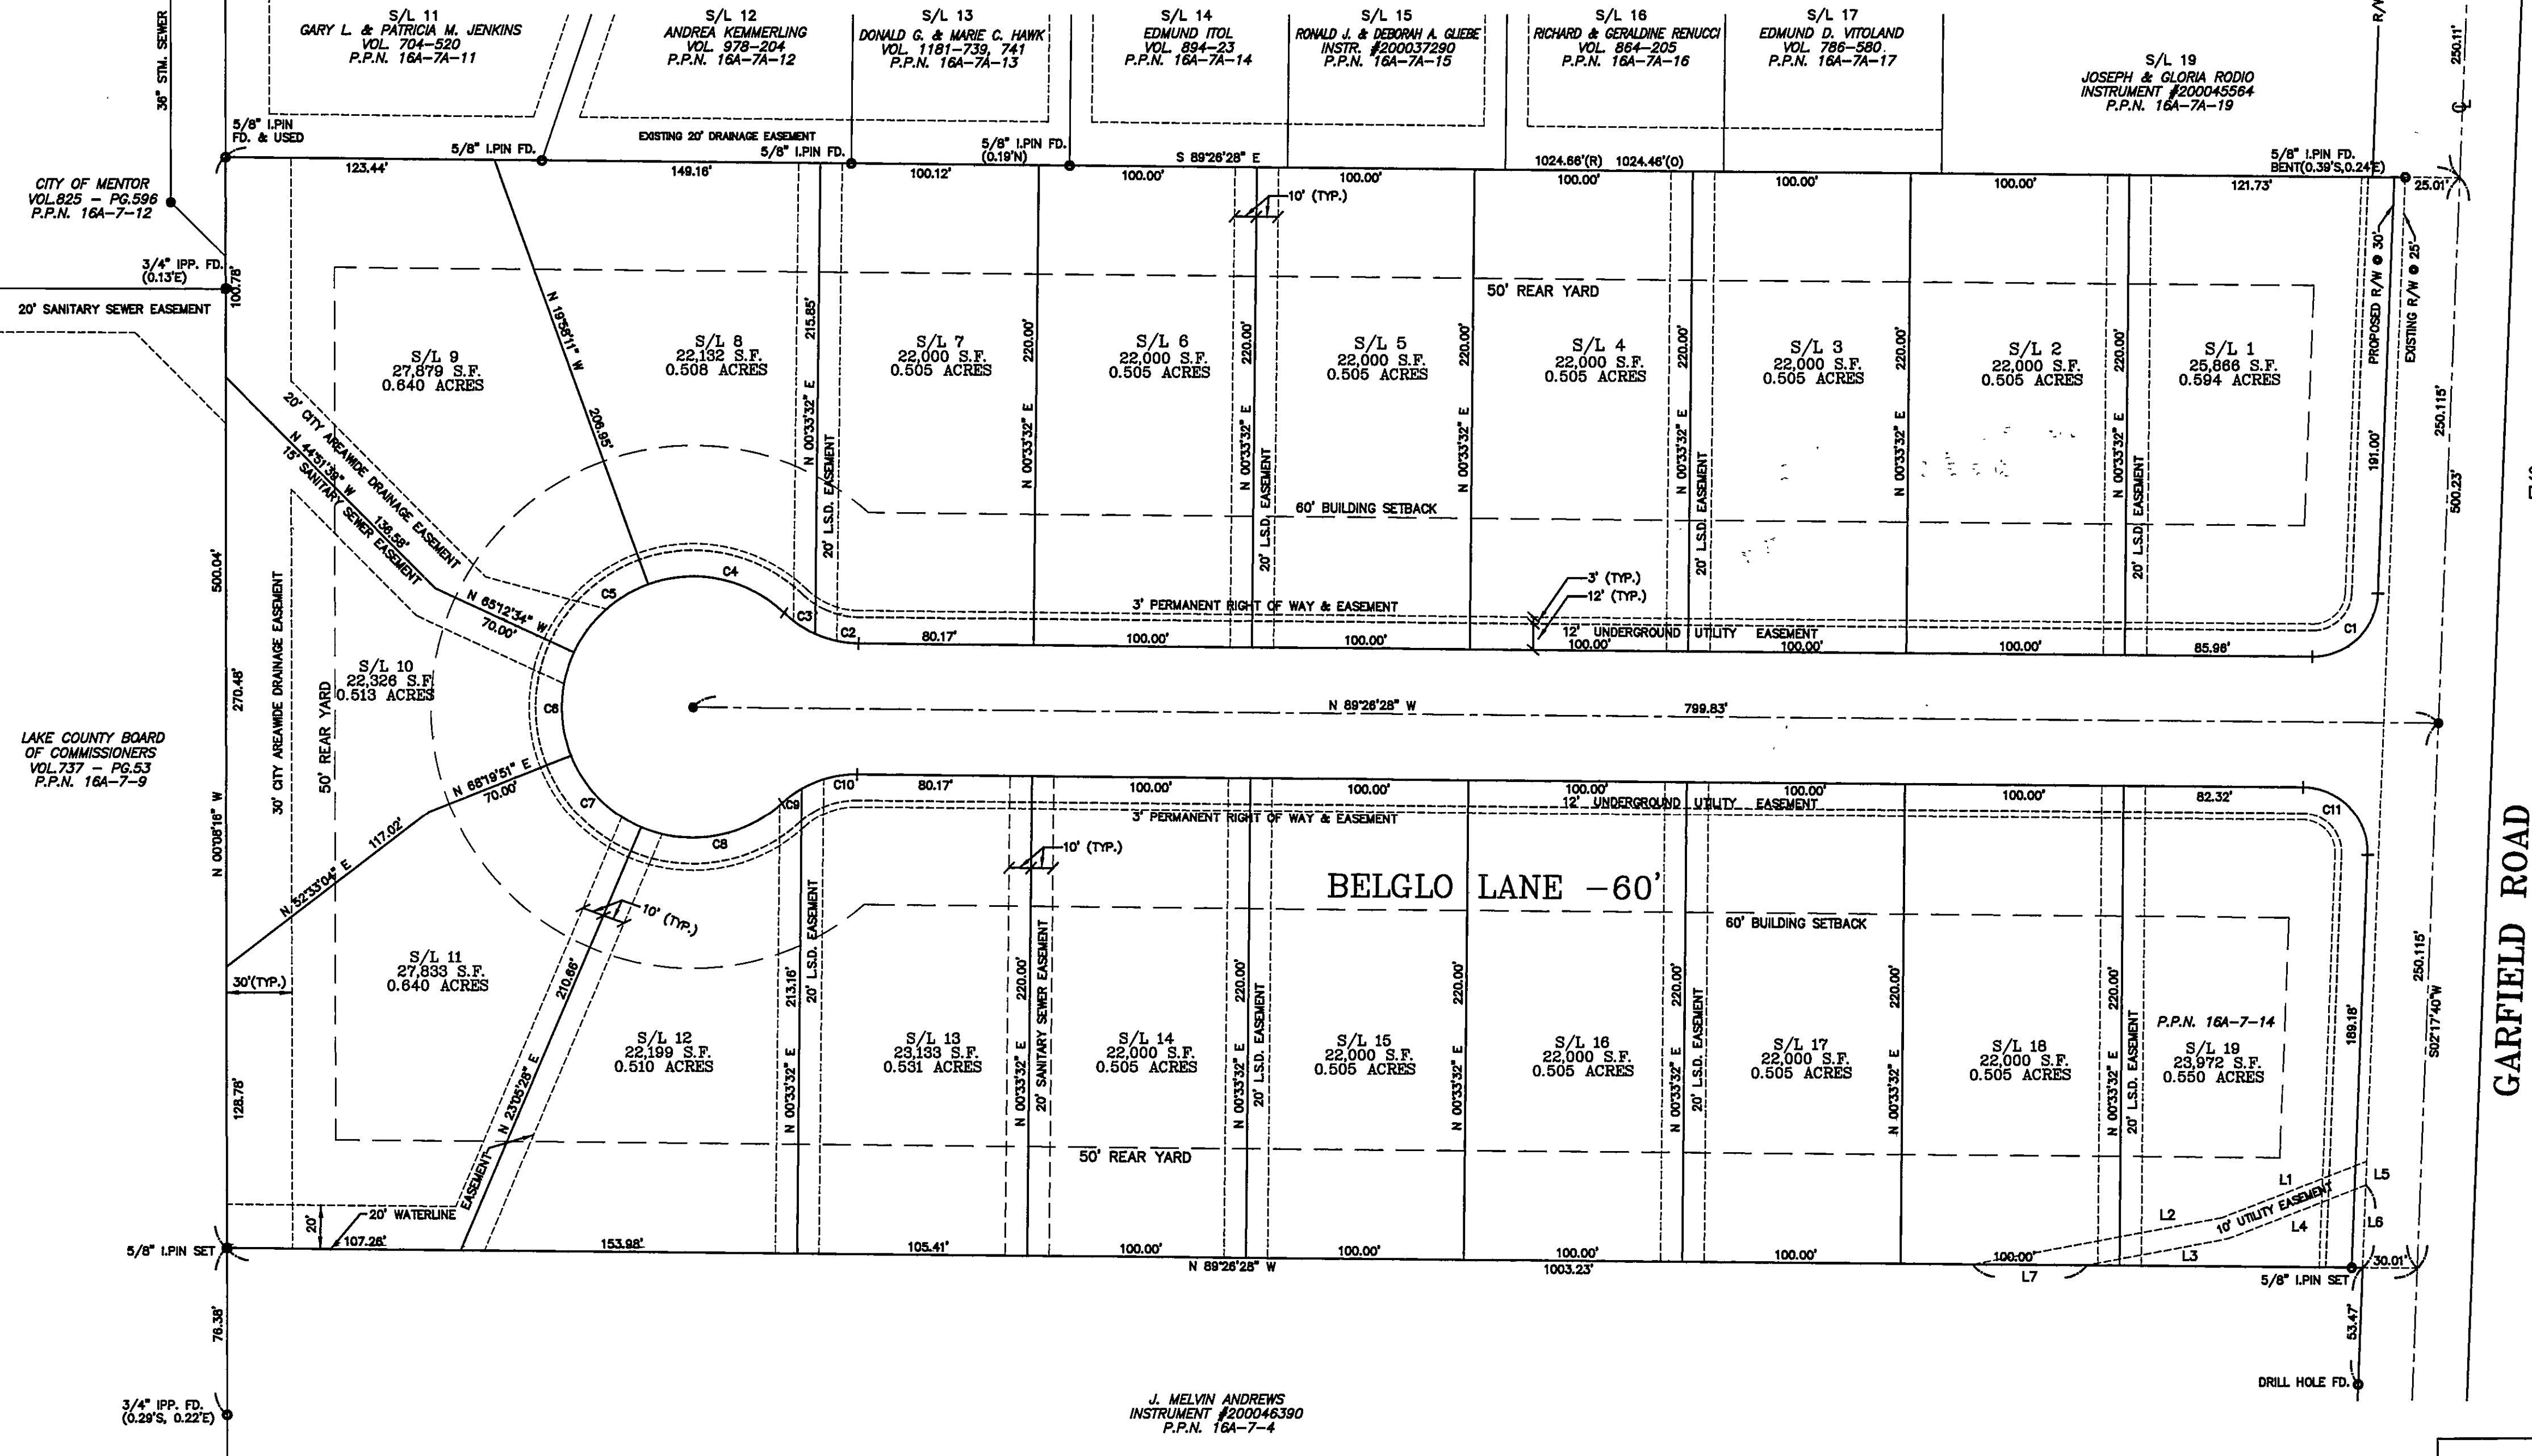


ECHO GLEN ESTATES SUBDIVISION
VOL. Y-25

SUBLOTS 1 AND 19 SHALL HAVE
DRIVE ACCESS TO BELGLO LANE ONLY.

LINE TABLE		
LINE	LENGTH	BEARING
L1	71.15'	S88°52'59"W
L2	116.20'	S79°28'13"W
L3	66.10'	S79°28'13"W
L4	67.75'	S88°52'59"W
L5	10.90'	S02°17'40"W
L6	37.75'	S02°17'40"W
L7	52.00'	S89°26'28"E

CURVE TABLE					
CURVE	RADIUS	DELTA	LENGTH	CHORD	BEARING
C1	30.00	88°15'52"	46.22	41.78	N46°25'36"E
C2	50.00	23°31'22"	20.53	20.38	S77°40'47"E
C3	50.00	19°49'08"	17.30	17.21	S56°00'32"E
C4	60.00	63°52'12"	66.88	63.47	N78°02'04"W
C5	60.00	45°14'23"	47.37	46.15	S47°24'38"W
C6	60.00	46°27'35"	48.65	47.33	S01°33'39"W
C7	60.00	45°14'23"	47.37	46.15	S44°17'20"E
C8	60.00	65°52'27"	68.98	65.25	N80°09'15"E
C9	50.00	13°01'32"	11.37	11.34	S53°43'47"W
C10	50.00	30°18'59"	26.46	26.15	S75°24'02"W
C11	30.00	91°44'08"	48.03	43.06	N43°34'24"W

GRAPHIC SCALE



(IN FEET)

1 inch = 50 ft.