

REEDHURST FARMS NO. 2 ADDRESS MAP



Grid Coordinates
7580121.3840
E: 2257818.7221
NAD 83
Iron Pin in Monument Box

Grid Coordinates
NAD 83
Iron Pin in Monument Box

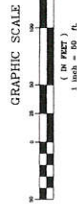

Monument W/ 5/8" iron pin set


Zoning
Property is located in the City of Mentor's
Single-Family R-4
Front Setback- 60'
Rear Setback- 50'
Side Yard- 15' (each side)
22,000 sq ft min. area
100' Min. Width

LAND DESIGN CONSULTANTS
ENGINEERS PLANNERS SURVEYORS

DATE: 06/04/12
SCALE: HORIZONTAL
VERTICAL
REVISIONS
BY: [blank]
DATE: [blank]
TAB NAME: PREL-02

City of Mentor - Lake County - Ohio
Reedhurst Farms No. 2

SHEET 2 OF 2
CONTRACT NO. JT011-1201

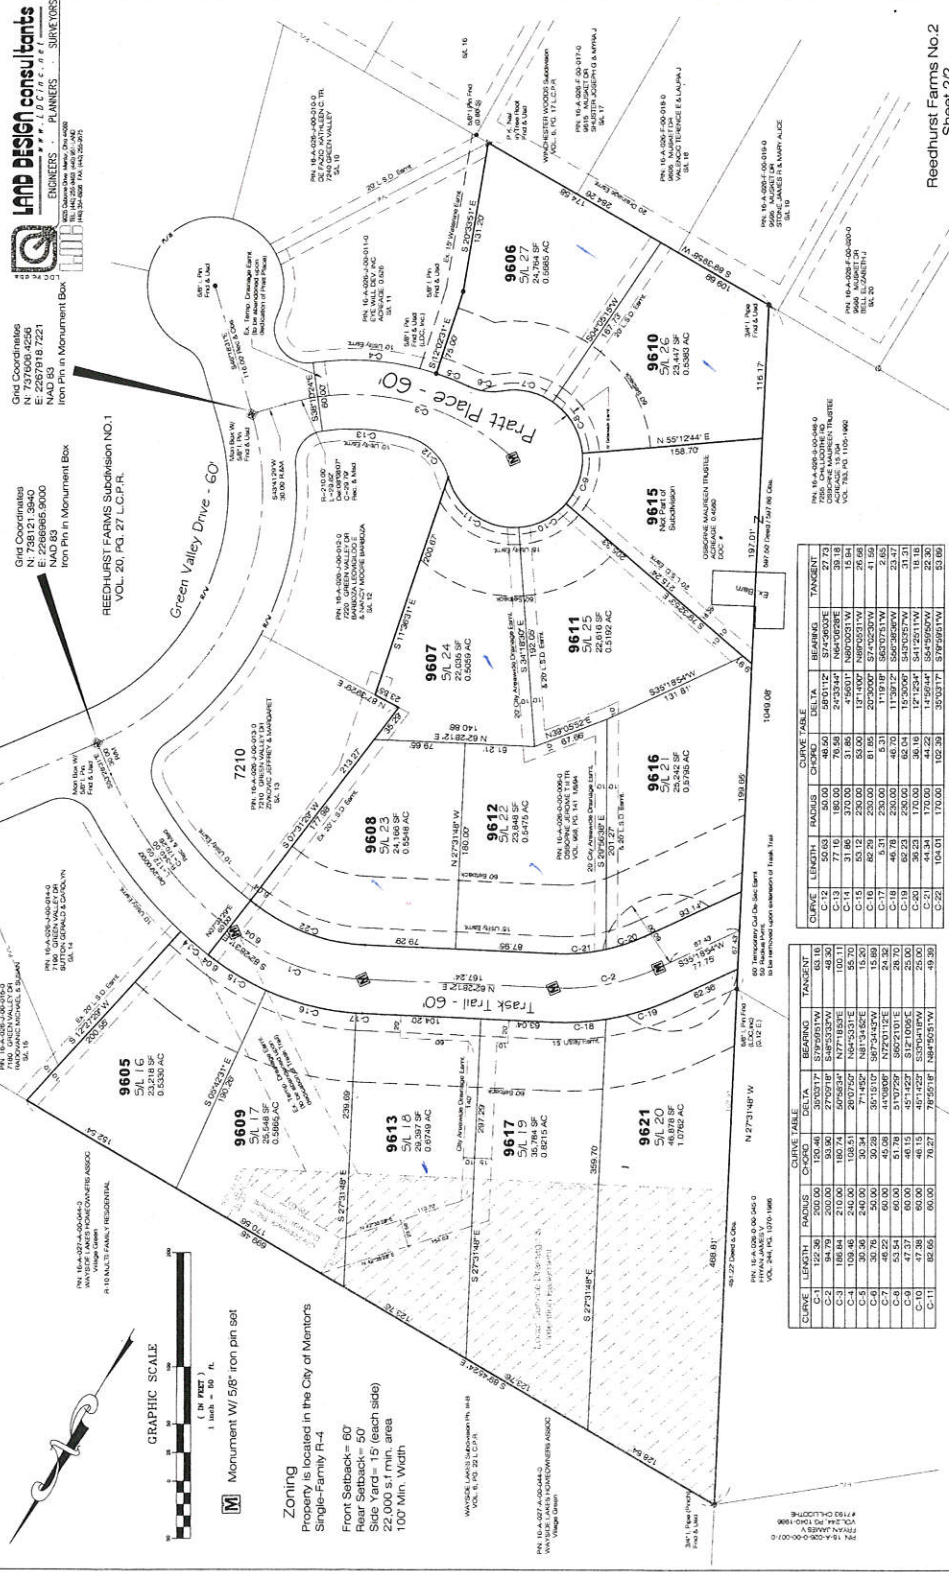

CURVE	LENGTH	RADIUS	CHORD	BEARING	TANGENT

CURVE	LENGTH	RADIUS	CHORD	BEARING	TANGENT

Reedhurst Farms No. 2
Sheet 2/2